

Leilighet BBB3 - 104
99,0 m²




BRA 1. etg 457,1 m²

ÅOA: 31,8 m²








Inter Eiendom AS
Gnr/Bnr 171/17 m.fl.
Dato 10.05.21
Mål 1:100
Tegn. BBB3 - A70-102

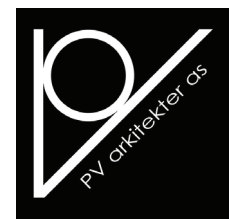

Sign. KLT
PV arkitekter as
PV arkitekter as
Postboks 10
3285 Larvik
33 14 14 40
post@pvarkitekter.no
www.pvarkitekter.no

Leilighet BBB3 - 205
84,6 m²

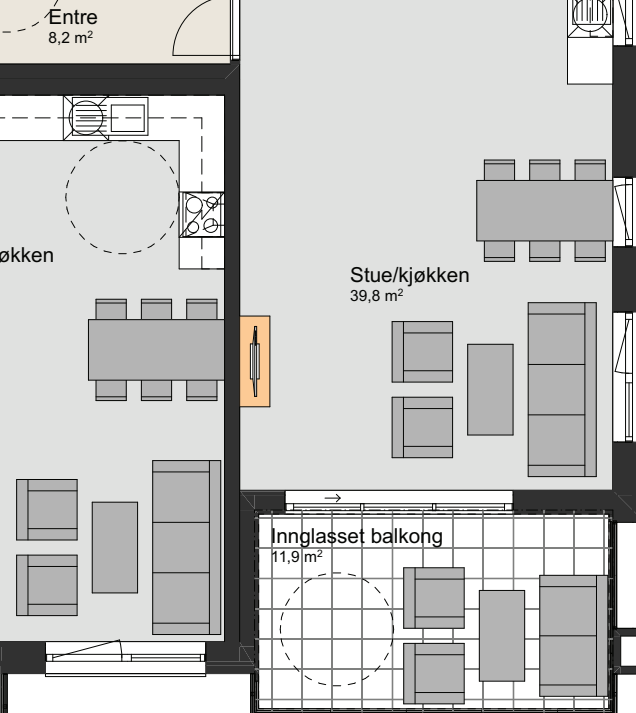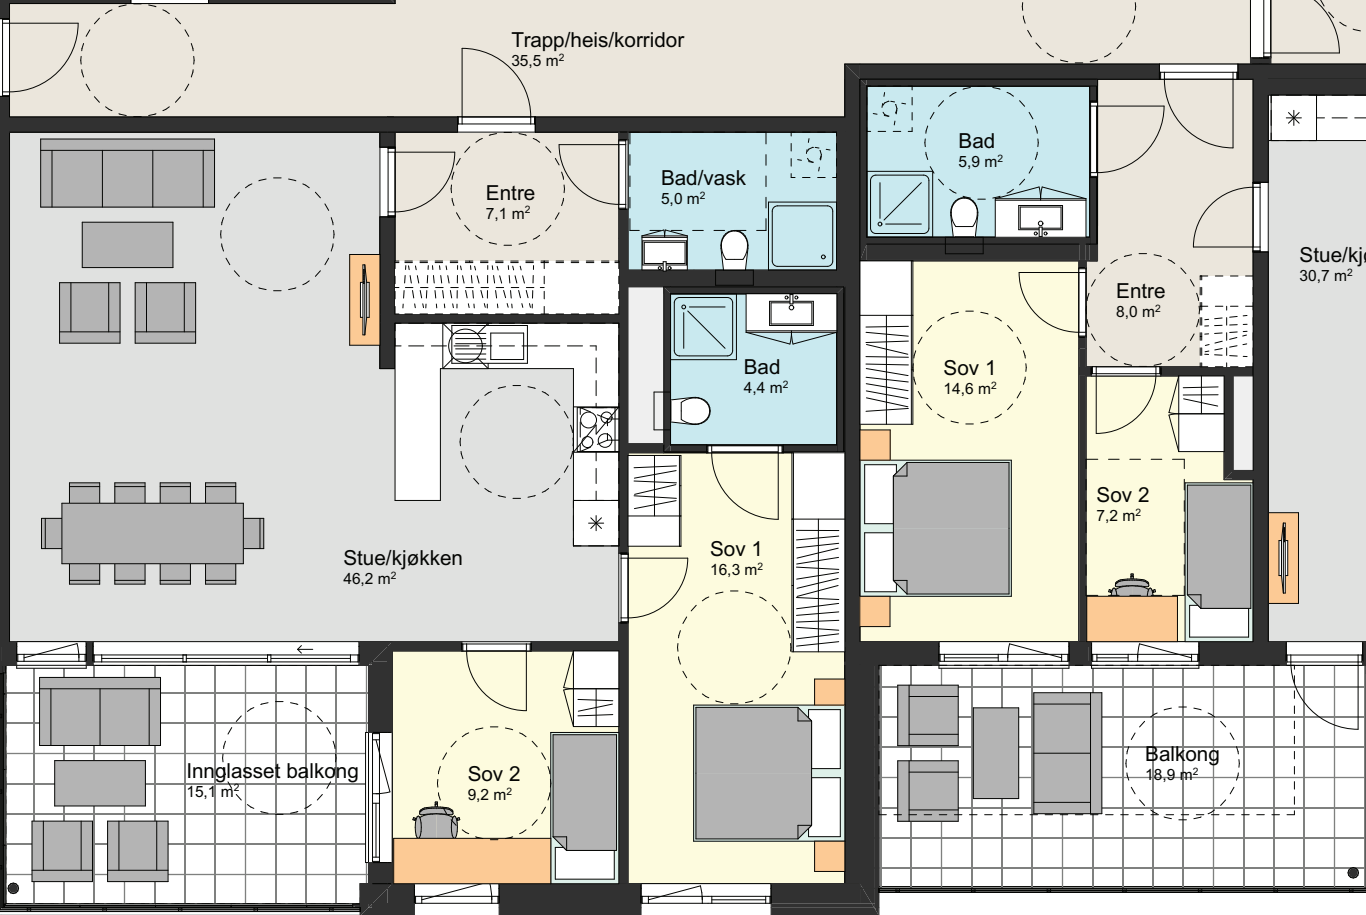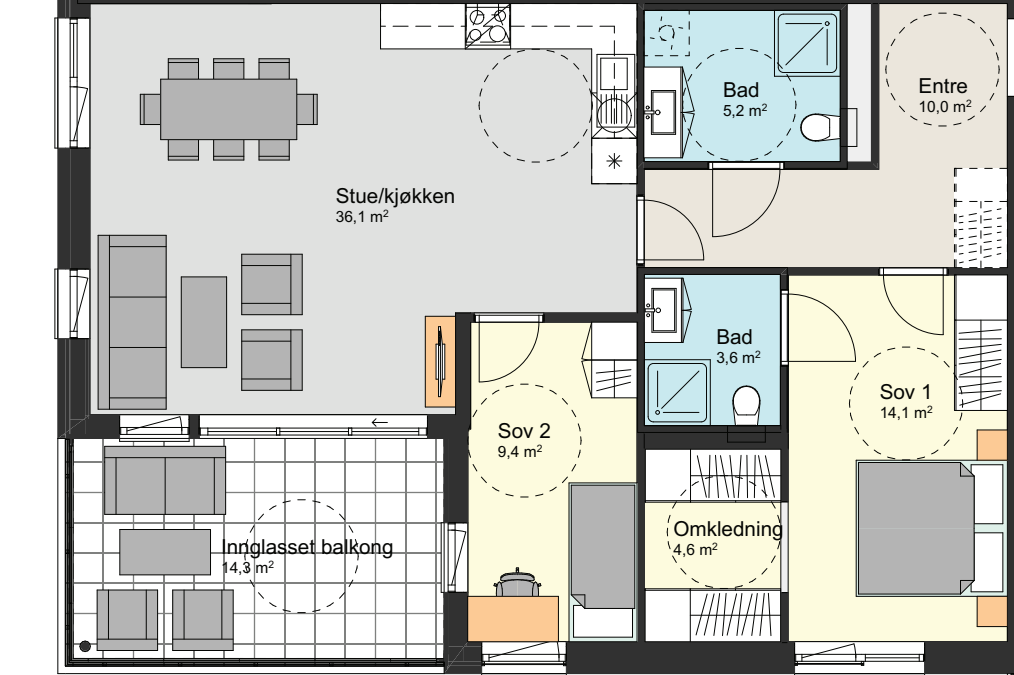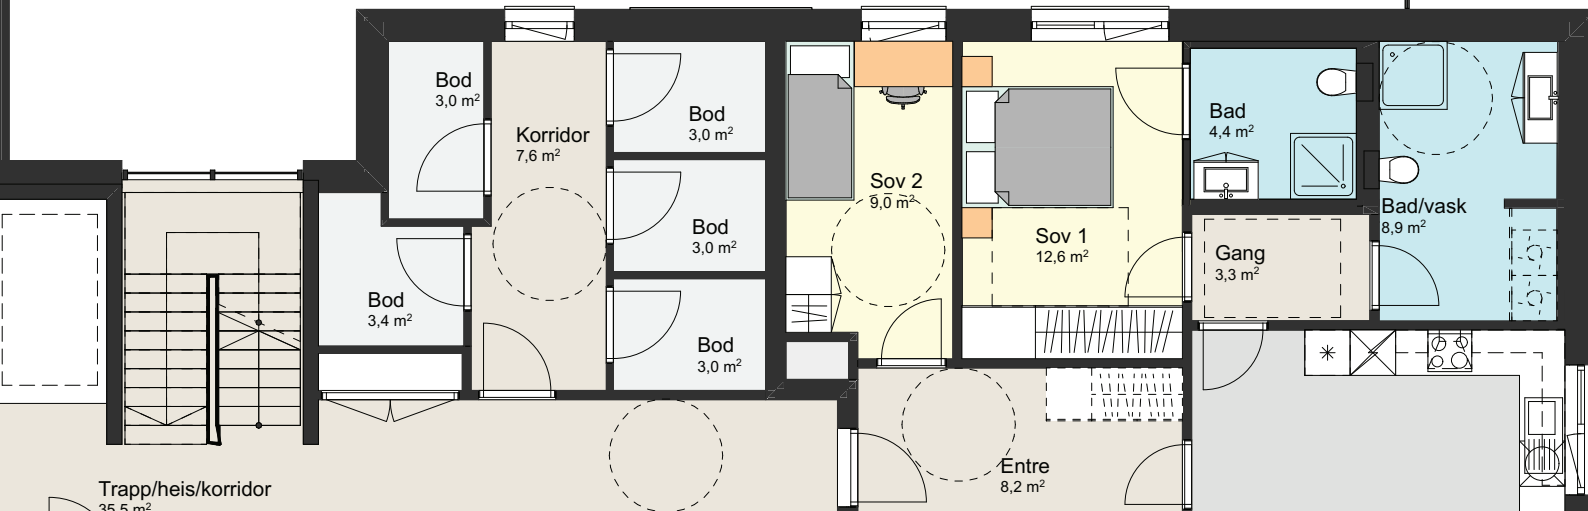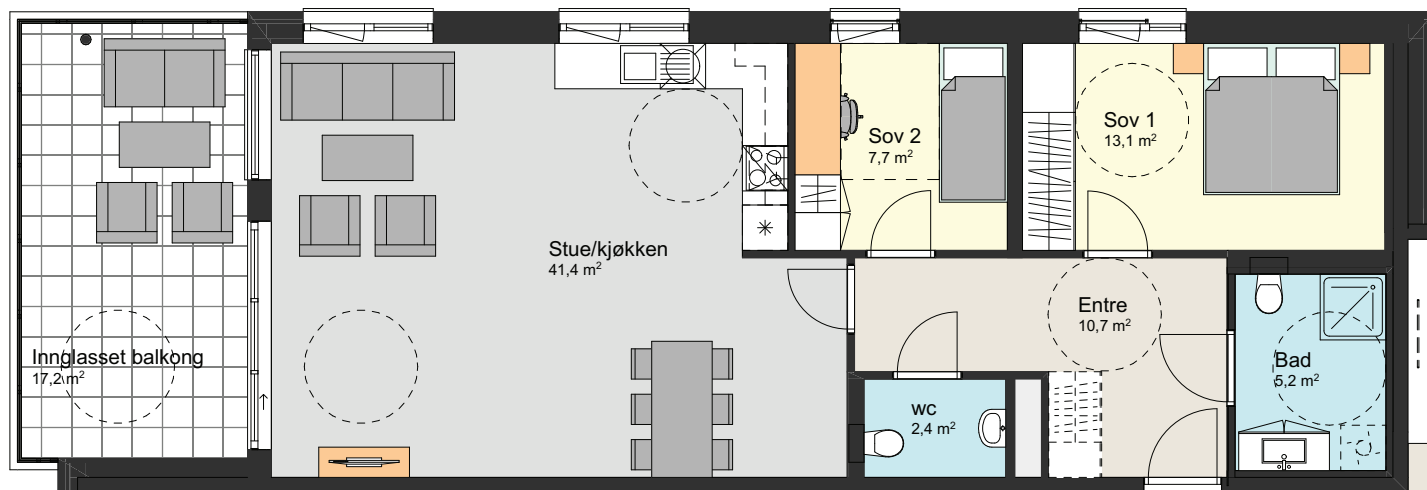

Leilighet BBB3 - 204
87,4 m²

Leilighet BBB3 - 203
93,6 m²

Leilighet BBB3 - 201
90,4 m²

BRA 2. etg 509,4 m²




Leilighet BBB3 - 202
71,8 m²

Sign.	KLT
Gnr/Bnr	171/17 m.fl.
Dato	10.05.21
Mål	1:100
Tegn.	BBB3 - A70-102



PV arkitekter as
Postboks 10
3285 Larvik
33 14 14 40
post@pvarkitekter.no
www.pvarkitekter.no

Leilighet BBB3 - 305
84,6 m²

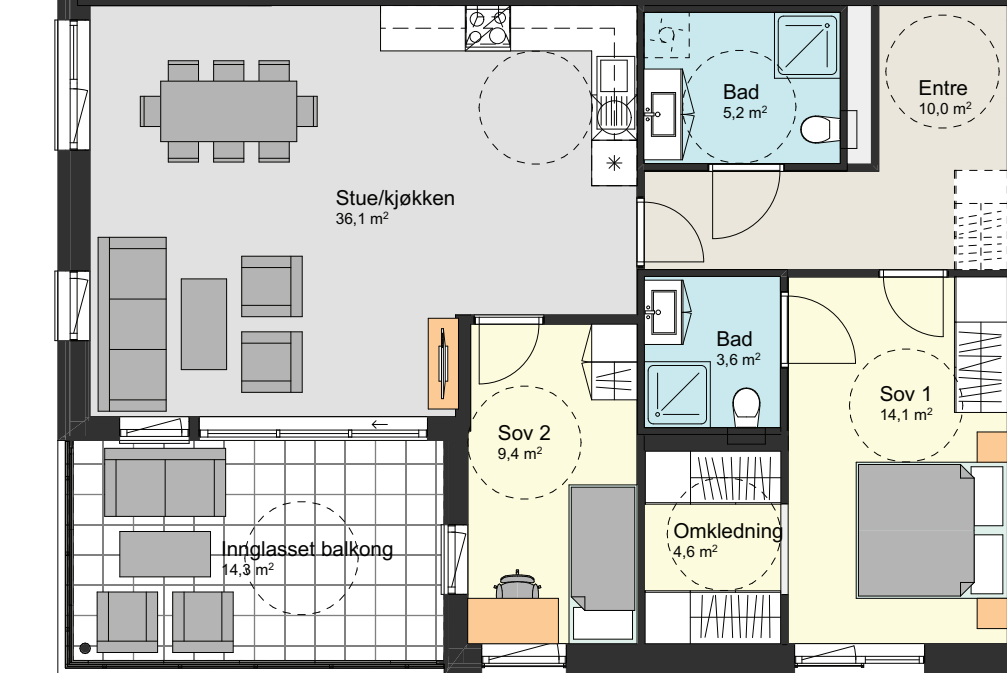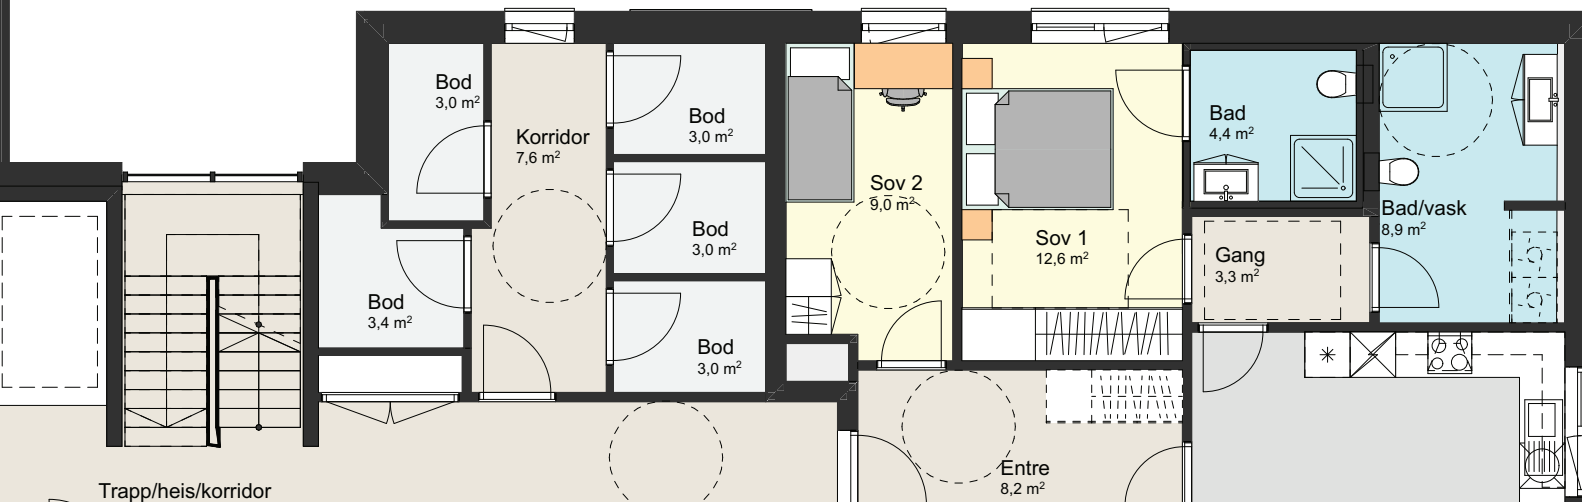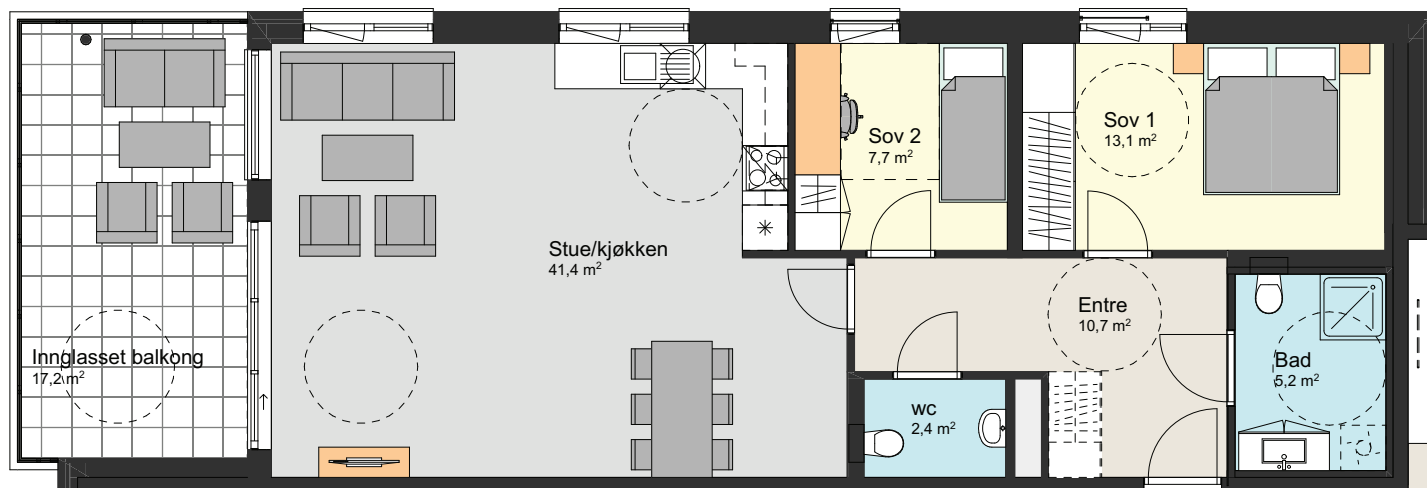

Leilighet BBB3 - 304
87,4 m²



Leilighet BBB3 - 303
93,6 m²



Leilighet BBB3 - 301
90,0 m²

BRA 3. etg 509,4 m²

Leilighet BBB3 - 302
71,8 m²

Sign.	KLT
Gnr/Bnr	171/17 m.fl.
Dato	10.05.21
Mål	1:100
Tegn.	BBB3 - A70-102






PV arkitekter as
Postboks 10
3285 Larvik

33 14 14 40


post@pvarkitekter.no

www.pvarkitekter.no


Leilighet BBB3 - 405
84,6 m²

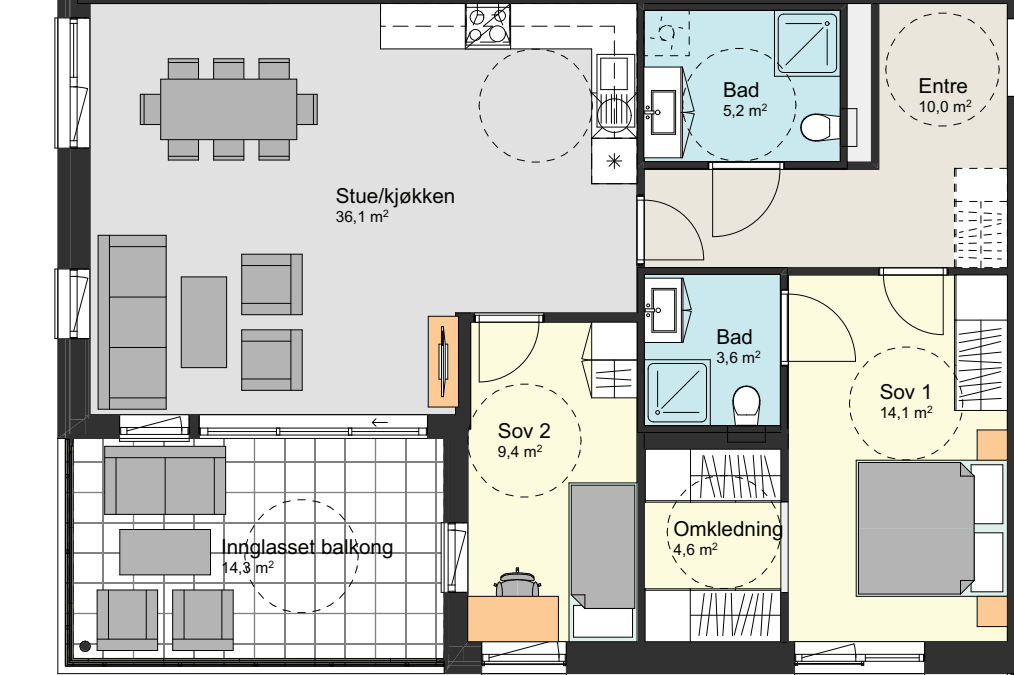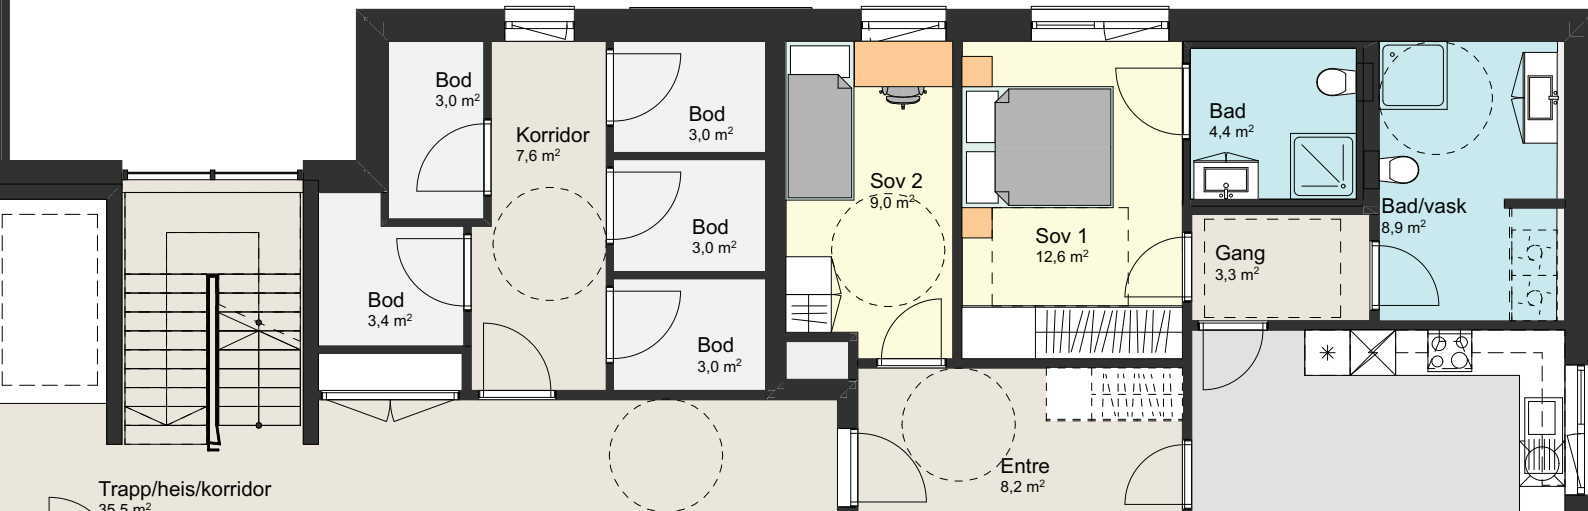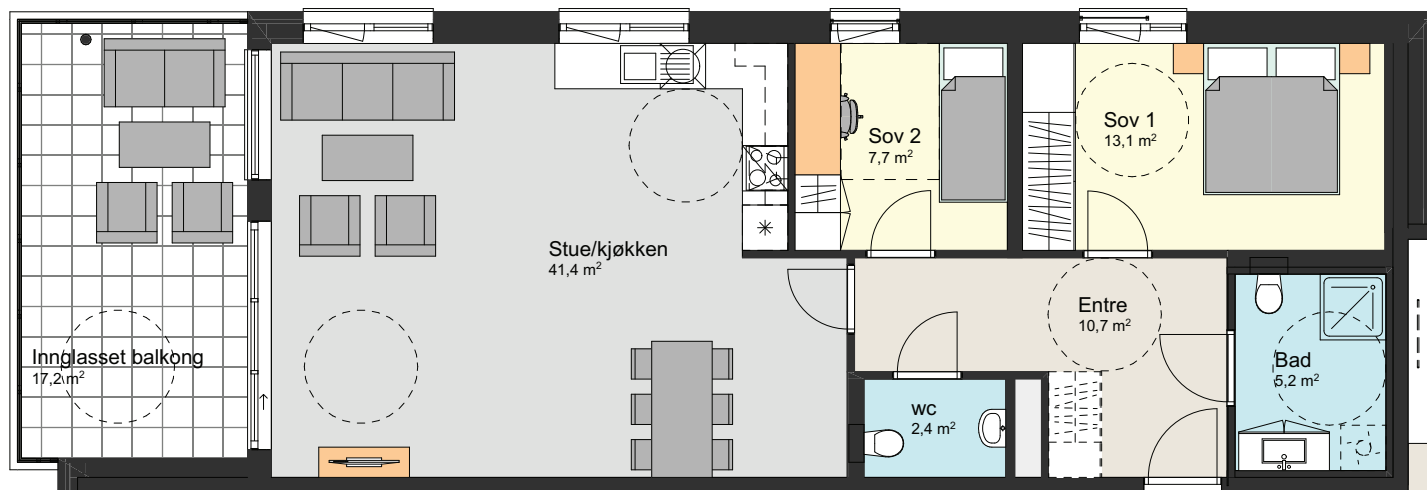

Leilighet BBB3 - 404
87,4 m²

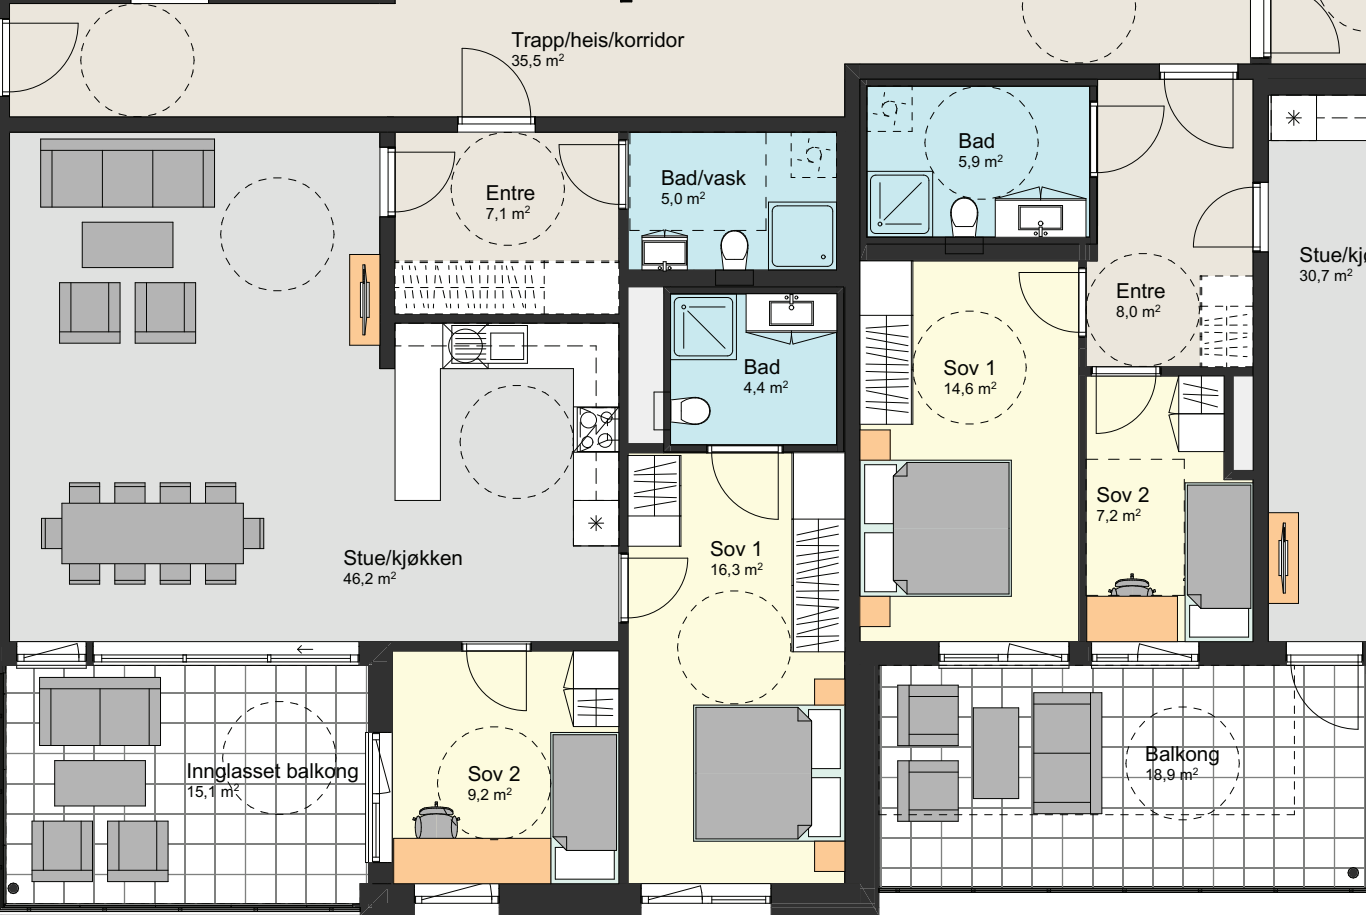

Leilighet BBB3 - 403
93,6 m²

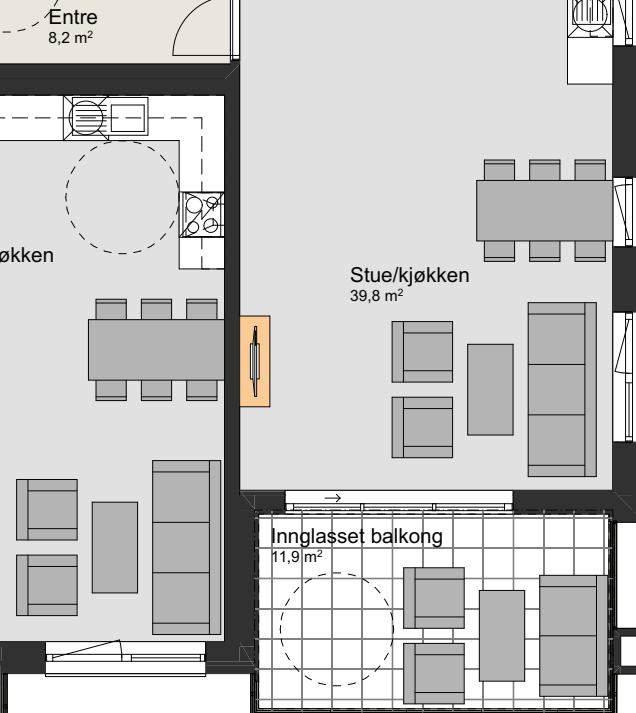

Leilighet BBB3 - 402
71,8 m²





BRA 4. etg 509,4 m²

Sign.	KLT
Gnr/Bnr	171/17 m.fl.
Dato	10.05.21
Mål	1:100
Tegn.	BBB3 - A70-102



PV arkitekter as
Postboks 10
3285 Larvik
33 14 14 40
post@pvarkitekter.no
www.pvarkitekter.no

Leilighet BBB3 - 505
84,6 m²

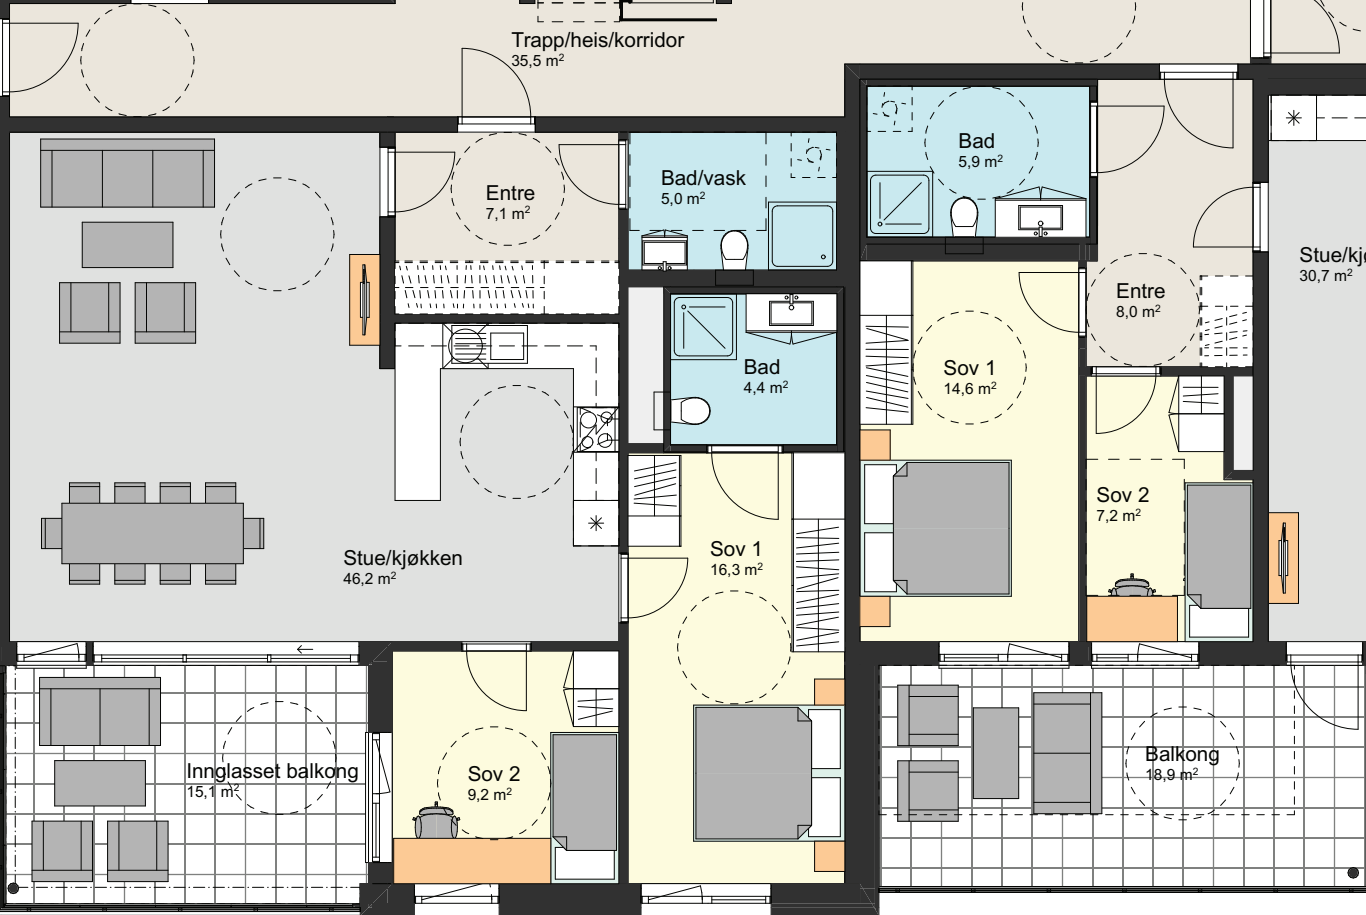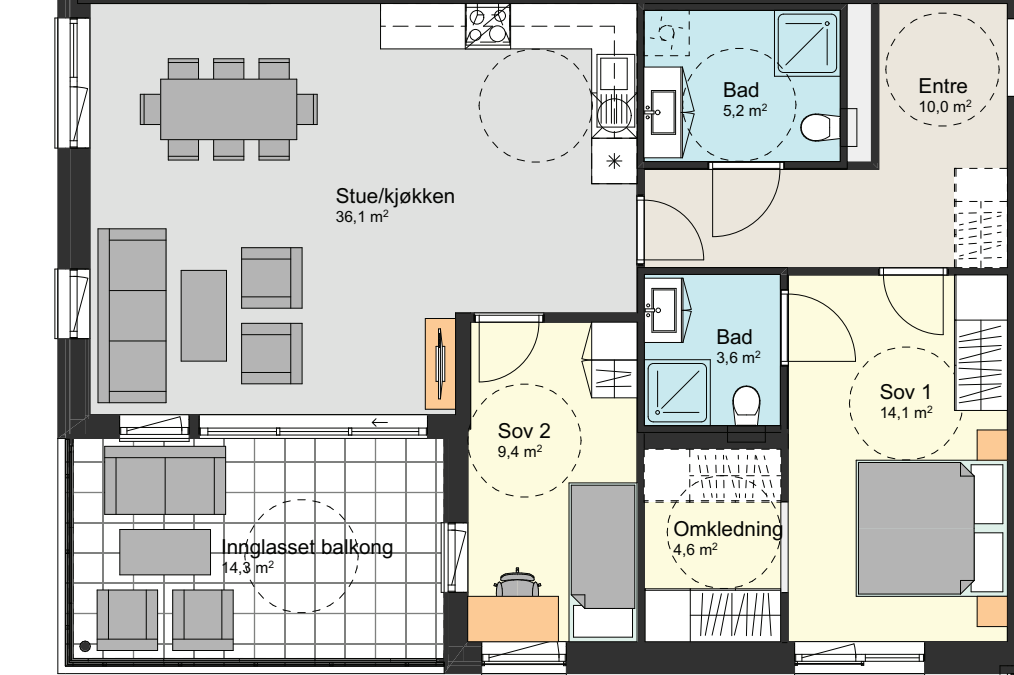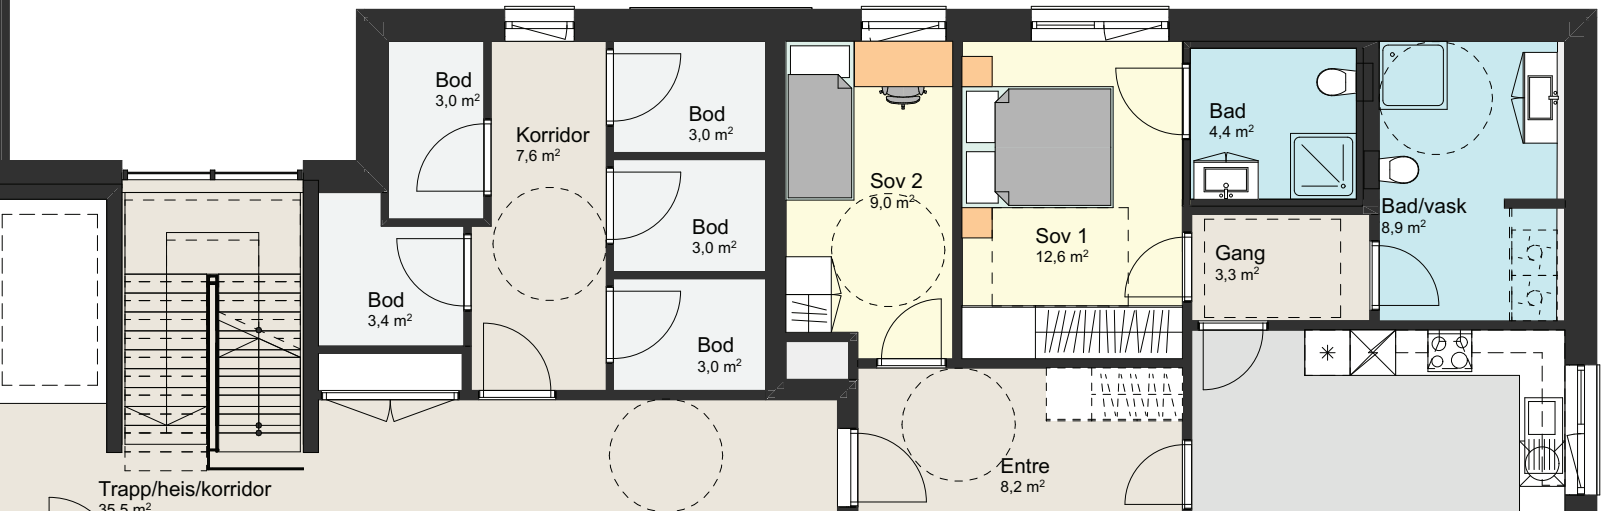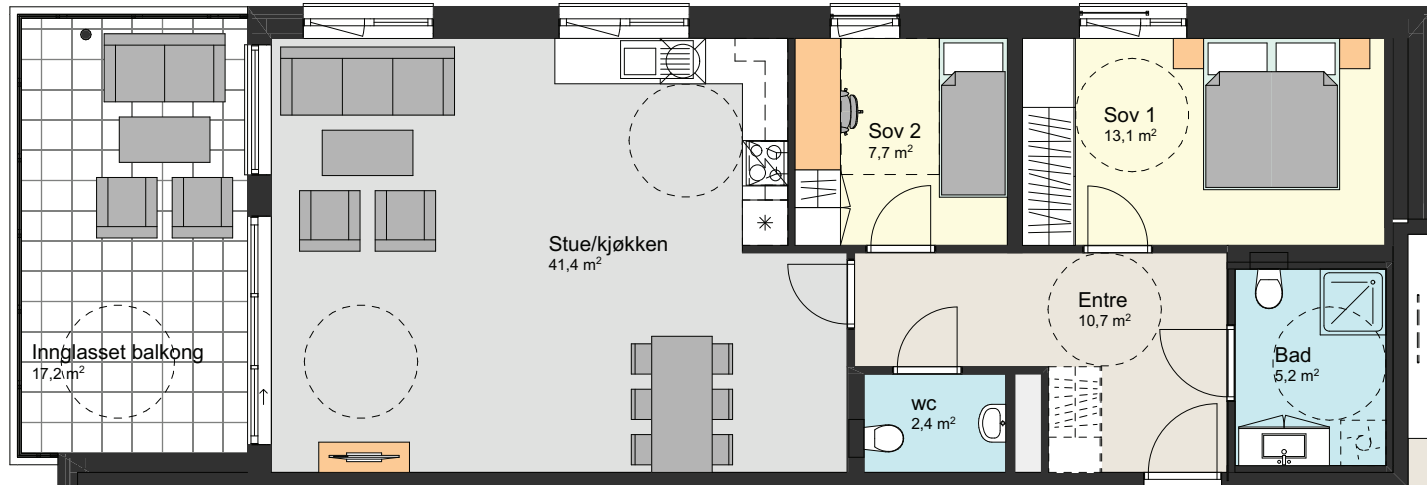

Leilighet BBB3 - 504
87,4 m²

Leilighet BBB3 - 501
90,0 m²

BRA 5. etg 509,4 m²

Leilighet BBB3 - 503
93,6 m²

Leilighet BBB3 - 502
71,8 m²

Sign.	KLT
Gnr/Bnr	171/17 m.fl.
Dato	10.05.21
Mål	1:100
Tegn.	BBB3 - A70-102



PV arkitekter as
Postboks 10
3285 Larvik
33 14 14 40
post@pvarkitekter.no
www.pvarkitekter.no

Leilighet BBB3 - 603
131,3 m²



BRA 6. etg 422,1 m²

Leilighet BBB3 - 602
132,5 m²

Leilighet BBB3 - 601
90,0 m²

Inter Eiendom AS	Sign. KLT
Gnr/Bnr	171/17 m.fl.
Dato	10.05.21
Mål	1:100
Tegn.	BBB3 - A70-102



PV arkitekter as
Postboks 10
3285 Larvik
33 14 14 40
post@pvarkitekter.no
www.pvarkitekter.no